


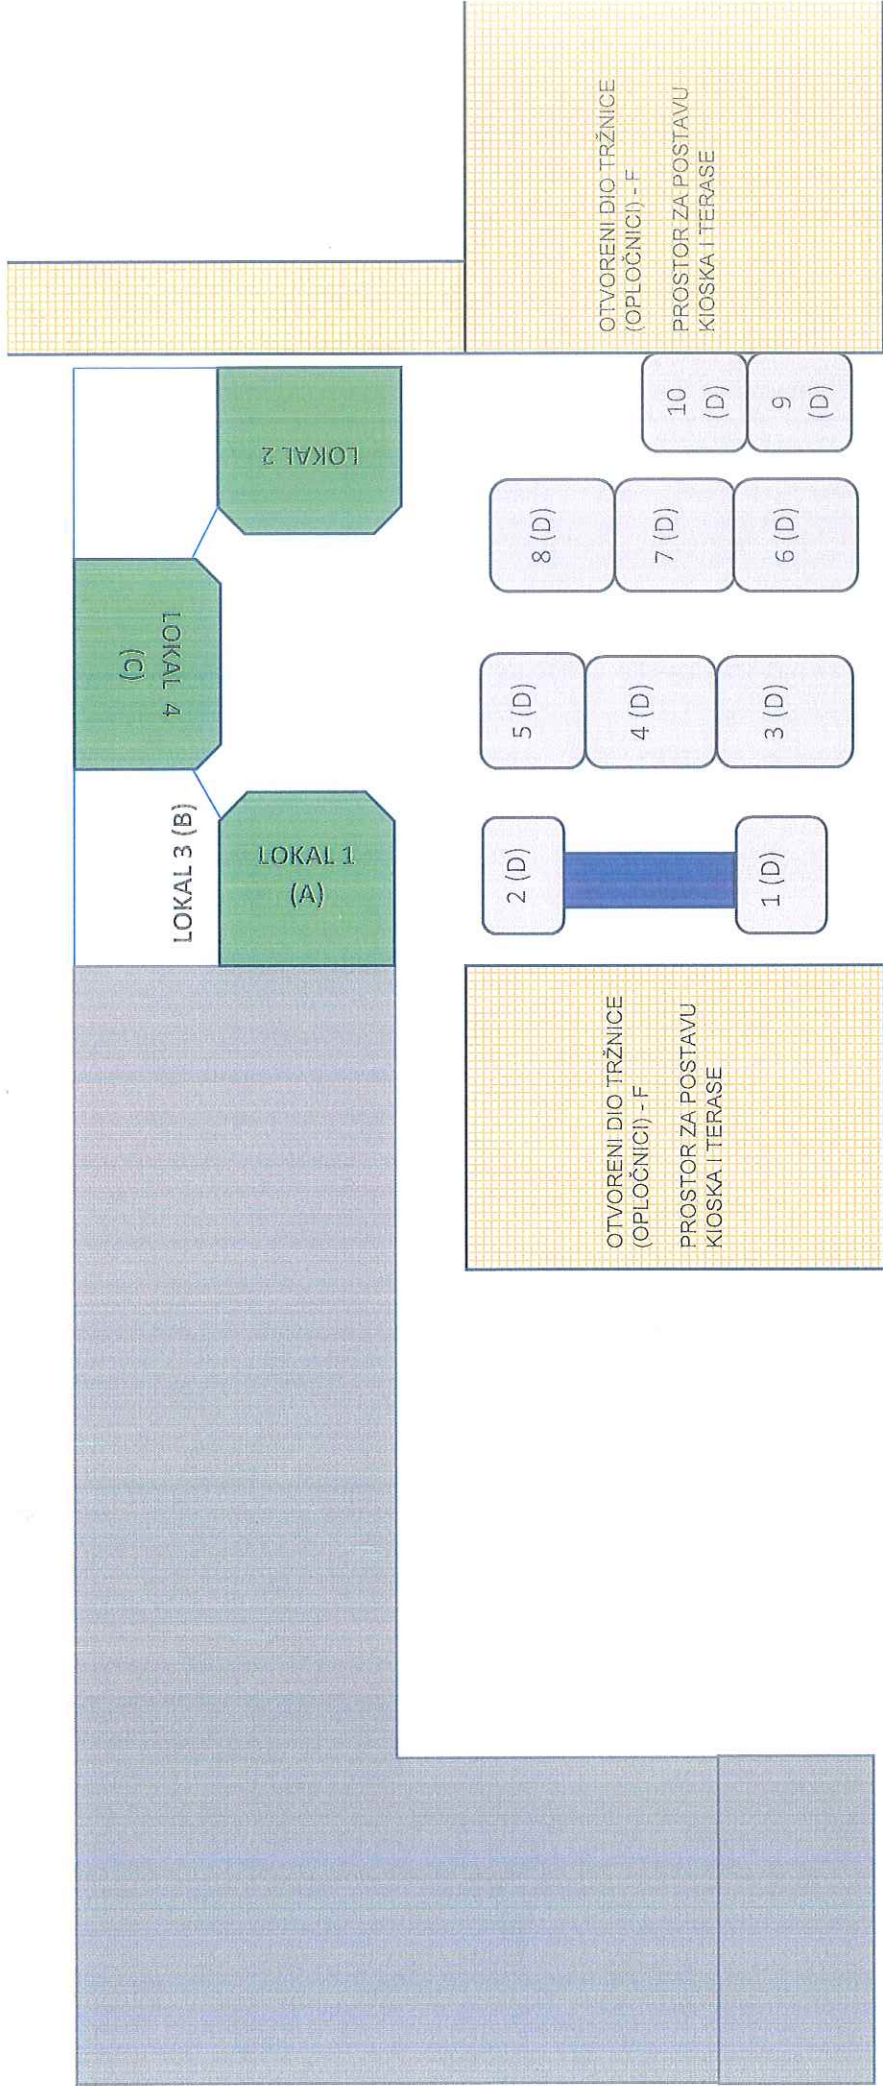

LEGENDA:

- LOKAL 1 – A BETONSKI STOLOVI - D
- LOKAL 3 - B POKRETNi DRVENI ŠTANDOVI - E
- LOKAL 4 - C BETONSKI OPLOČNICI - F

